




NORTH WEST ELEVATION

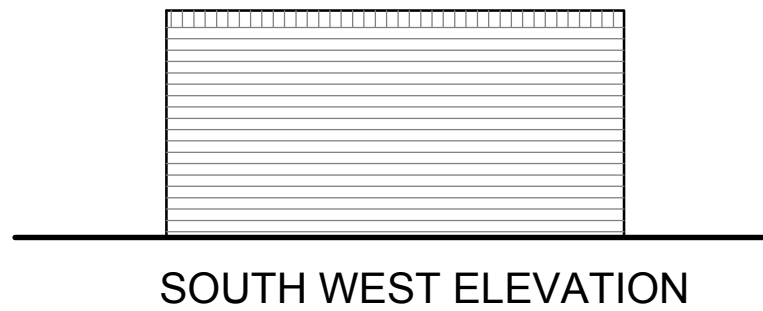


SOUTH WEST ELEVATION

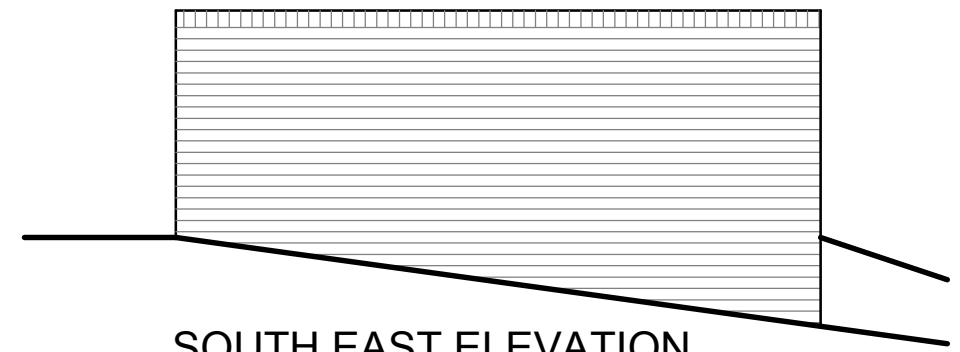


SOUTH EAST ELEVATION

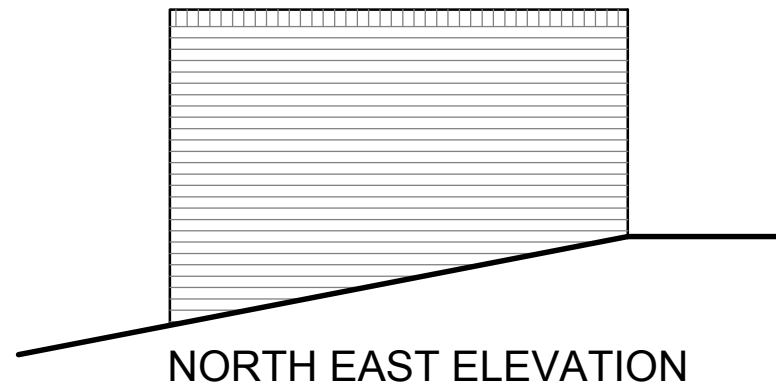


NORTH EAST ELEVATION

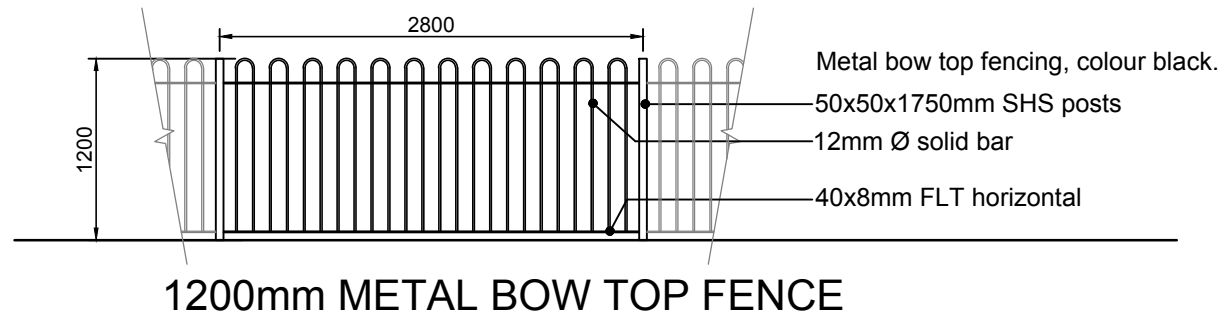

1200mm METAL BOW TOP FENCE

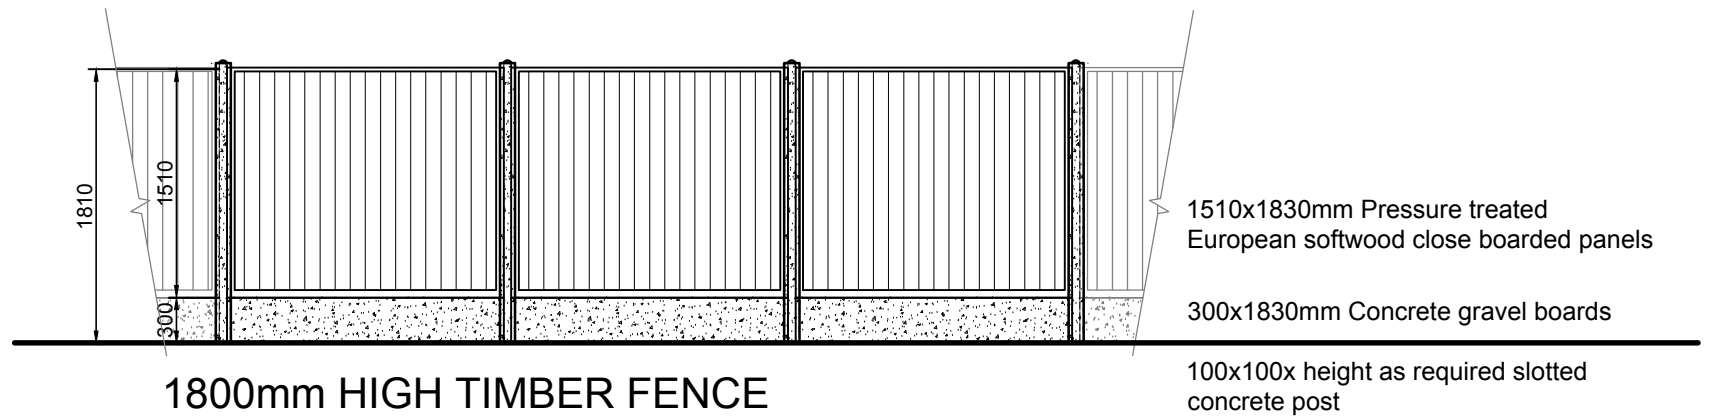

1800mm HIGH TIMBER FENCE

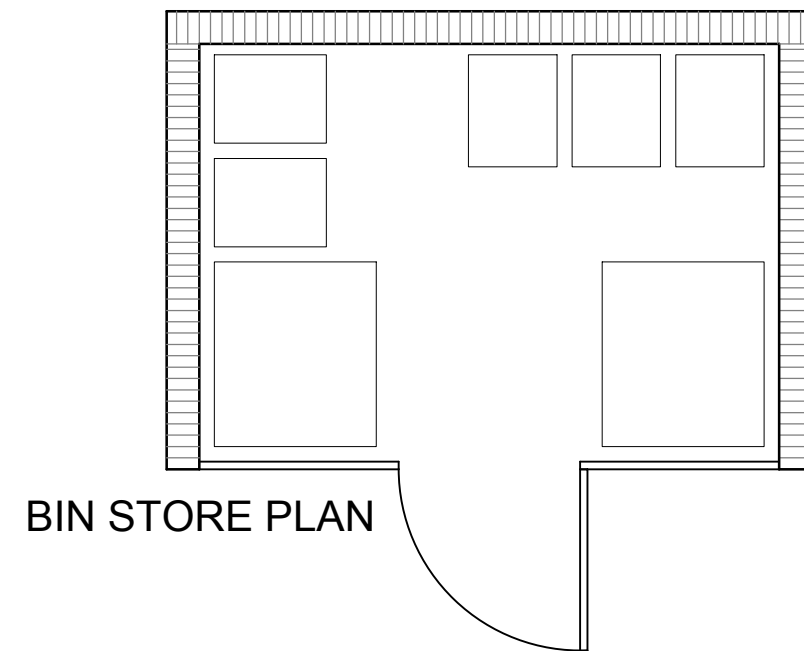

BIN STORE PLAN

B	i. Bin store layout amended.	16.01.19	CM
A	i. Metal bow top fencing added.	19.11.18	CM
Rev	Details	Date	By

All dimensions given are to be verified on site by the responsible contractor. This drawing must not be scaled.  
The copyright of this drawing and design is vested in the Architect and must not be copied or reproduced without written consent.



**Barnett Ratcliffe  
Partnership**

Architects and  
Development Consultants

The Old Library Rowley Street  
Stafford ST16 2RH  
Tel: 01785 255088  
Fax: 01785 259369  
Email: info@barnettratcliffe.co.uk

Client FORTIOR HOMES LIMITED

Project PROPOSED RESIDENTIAL DEVELOPMENT  
CHAMBERLAIN AVENUE, PENKHULL  
STOKE-ON-TRENT, STAFFS

Drawing PROPOSED BIN STORE LAYOUT  
AND FENCING ELEVATIONS

Drawn By	CM	Scale	1:50	© Sheet	A3	Sta	PL	Rev	
Check By		Date	09.18	Drawing No	1804/06/PL/05				B

