





FRONT ELEVATION  
SCALE 1:100

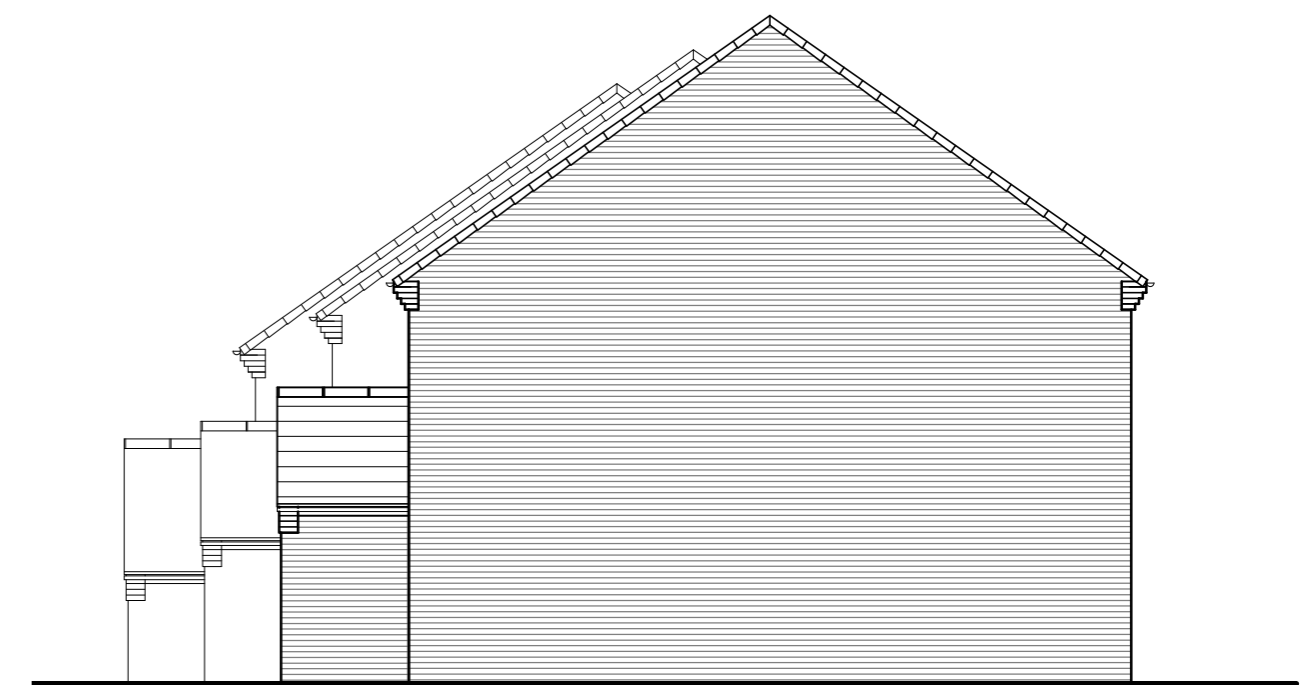

SIDE ELEVATION  
SCALE 1:100



REAR ELEVATION  
SCALE 1:100

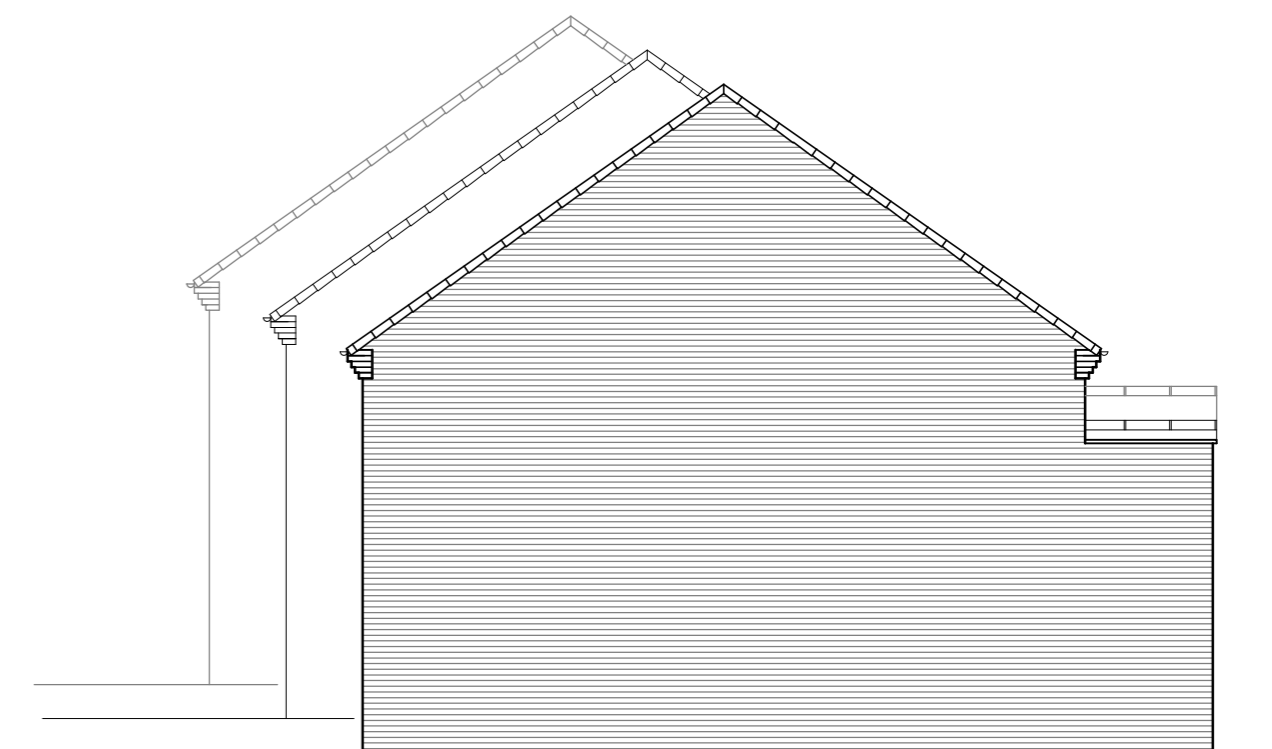

SIDE ELEVATION  
SCALE 1:100

A	i. Flat units staggered following discussions with Local Authority.	09.11.18	CM
Rev	Details	Date	By

All dimensions given are to be verified on site by the responsible contractor. This drawing must not be scaled.  
The copyright of this drawing and design is vested in the Architect and must not be copied or reproduced without written consent.



**Barnett Ratcliffe  
Partnership**  
Architects and  
Development Consultants

The Old Library Rowley Street  
Stafford ST16 2RH  
Tel: 01785 255088  
Fax: 01785 259369  
Email: info@barnettratcliffe.co.uk

Client FORTIOR HOMES LIMITED  
Project PROPOSED RESIDENTIAL DEVELOPMENT  
CHAMBERLAIN AVENUE, PENKHULL  
STOKE-ON-TRENT  
Drawing PROPOSED ELEVATIONS

Drawn By	CM	Scale	1:100	@ Sheet	A2	Sta	PL	Rev	
Check By		Date	09.18	Drawing No	1804/06/PL/04				A