






SECTION LOCATION PLAN
SCALE 1:200

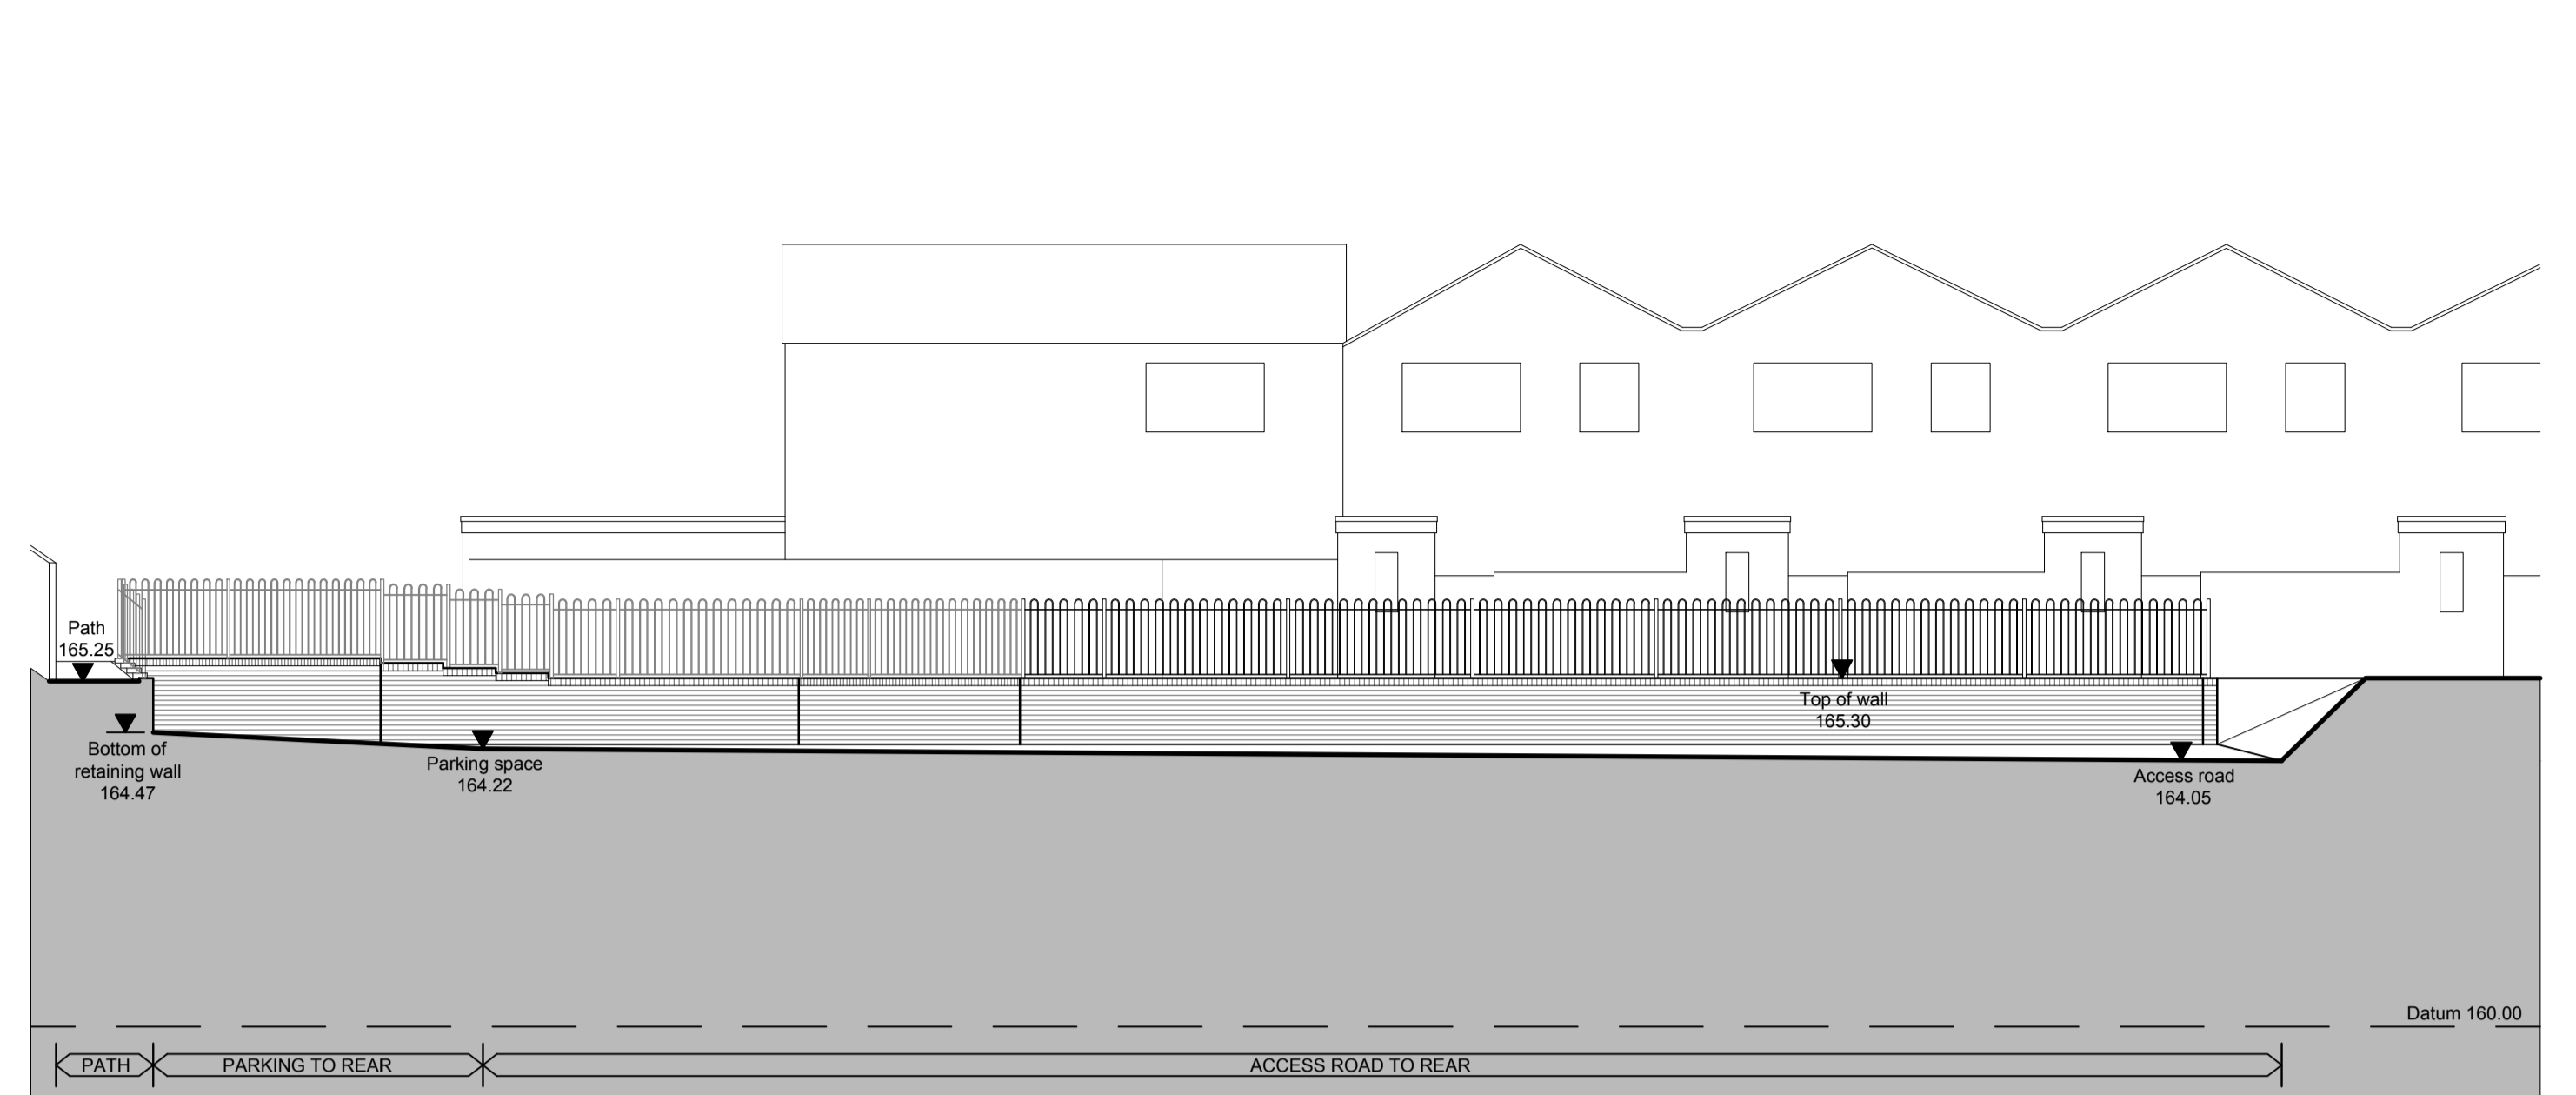

SITE SECTION A-A
SCALE 1:100

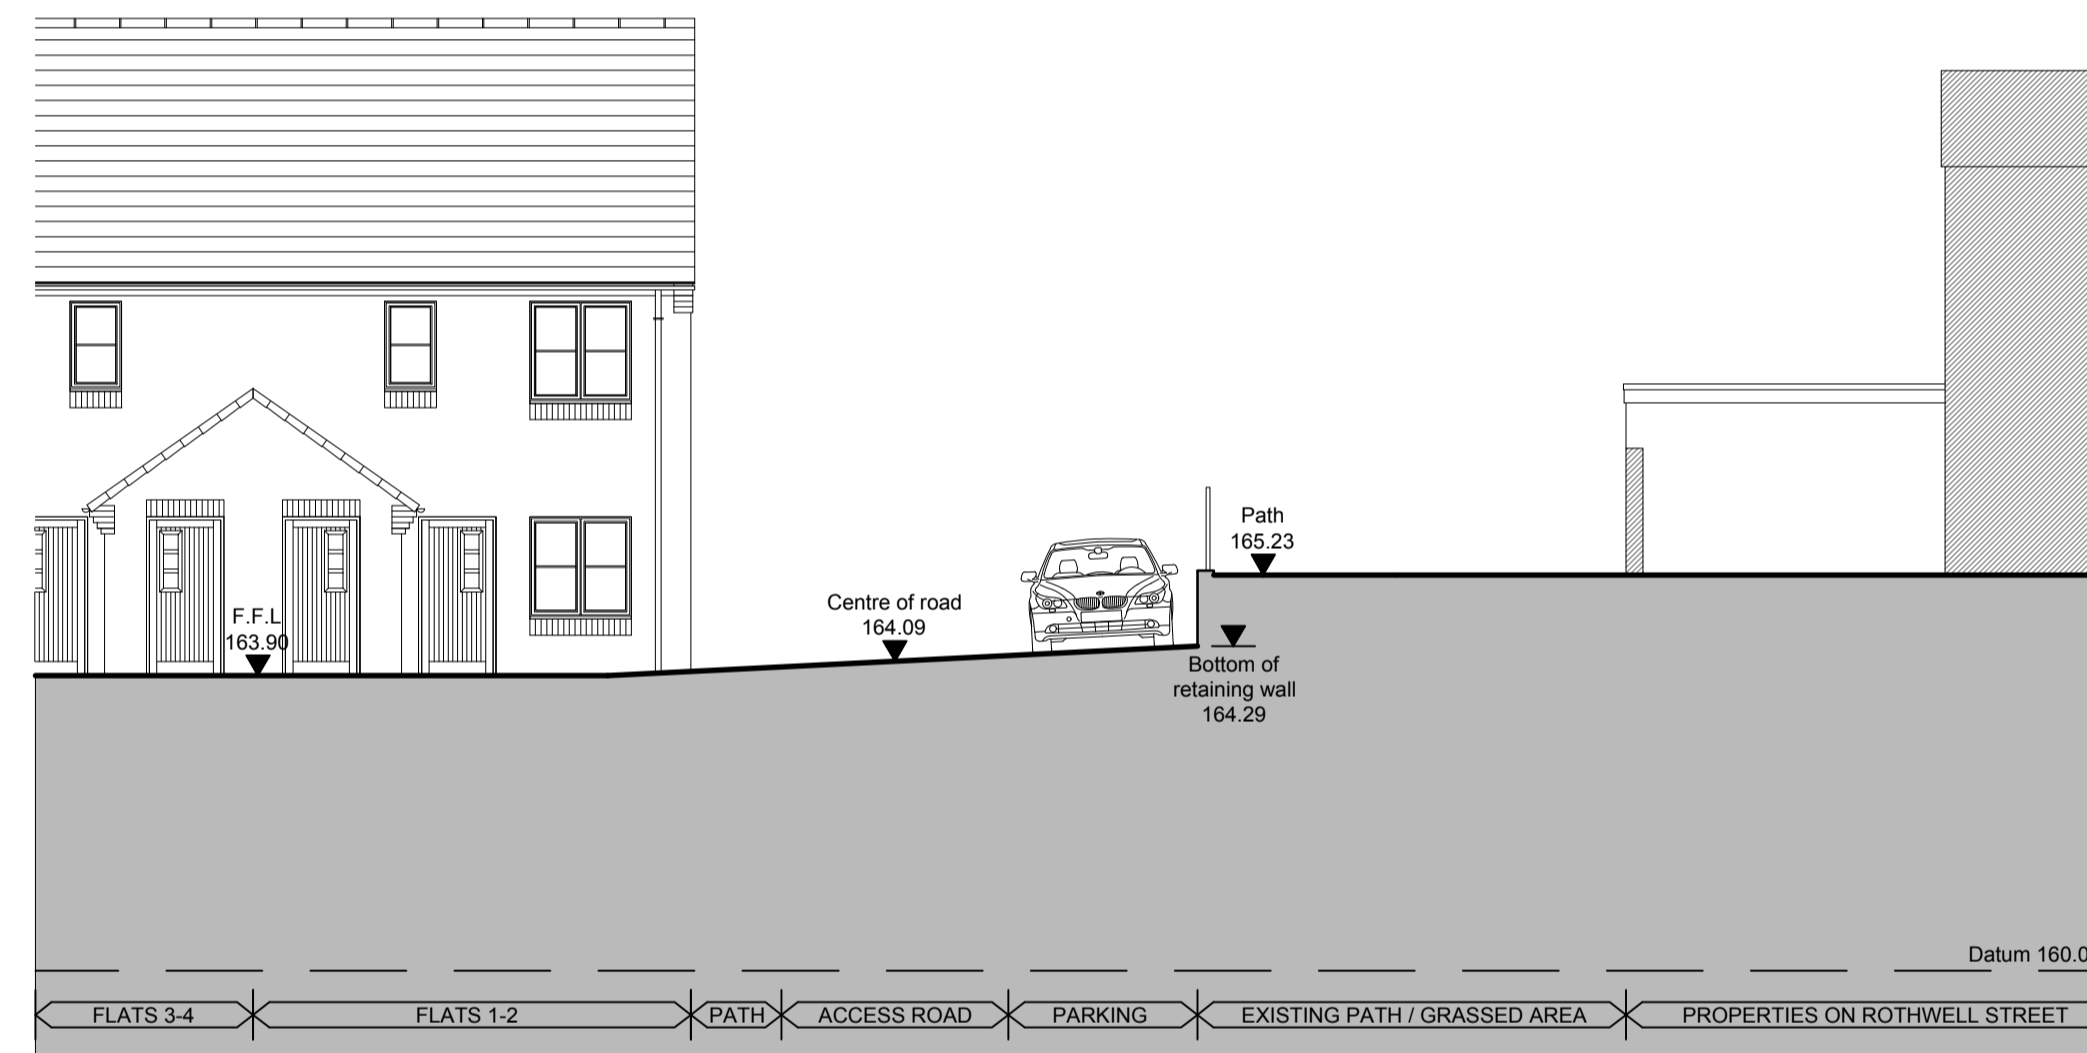

SITE SECTION B-B
SCALE 1:100

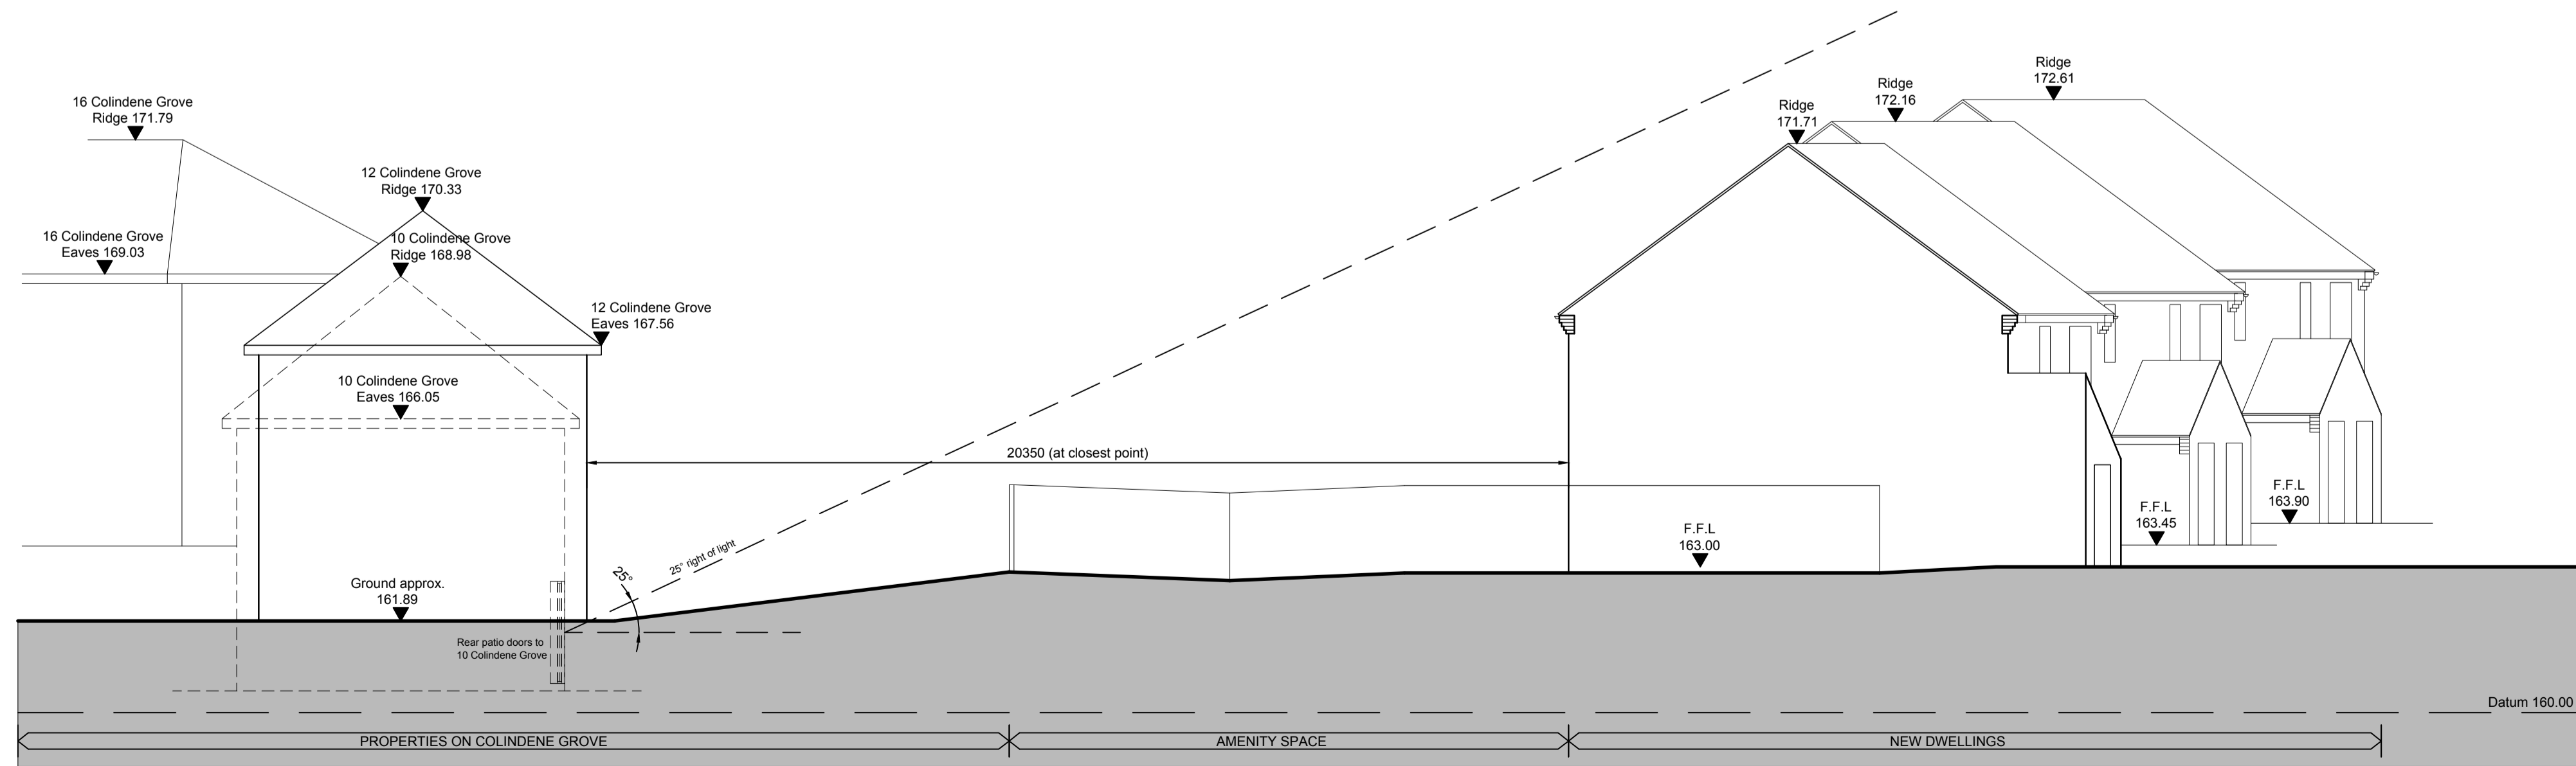

SITE SECTION C-C
SCALE 1:100

| Rev | Details | Date | By |
|-----|--|----------|----|
| D | i. 25° right of light and dimension from development to 10 Colindene Grove indicated on Section C-C. ii. Site layout updated. | 16.01.19 | CM |
| C | i. Drawing sheet size increased to A1. ii. Additional site sections indicated. iii. Section location plan added. | 19.11.18 | CM |
| B | i. Flat units staggered following discussions with Local Authority. | 09.11.18 | CM |
| A | i. Levels updated following receipt of additional topographical information. | 26.10.18 | CM |

Rev Details Date By
The copyright of this drawing and design is vested in the Architect and must not be copied or reproduced without written consent. All dimensions given are to be verified on site by the responsible contractor. This drawing must not be scaled.

Barnett Ratcliffe Partnership
Architects and Development Consultants

The Old Library Rowley Street
Stafford ST16 2RH
Tel: 01785 255088
Fax: 01785 259369
Email: info@barnettratcliffe.co.uk

Client
FORTIOR HOMES LIMITED

Project
RESIDENTIAL DEVELOPMENT
CHAMBERLAIN AVENUE
PENKULL, STOKE-ON-TRENT

Drawing
PROPOSED SITE SECTIONS

| | | |
|----------------|------------------------------|------------|
| Scale AS SHOWN | @Sheet Size A1 | |
| Drawn By CM | Date 11.18 | Status PL |
| Check By | Drawing Number 1804/06/PL/06 | Revision D |

1m SCALE 1:100