


LOCATION PLAN
SCALE 1:1250

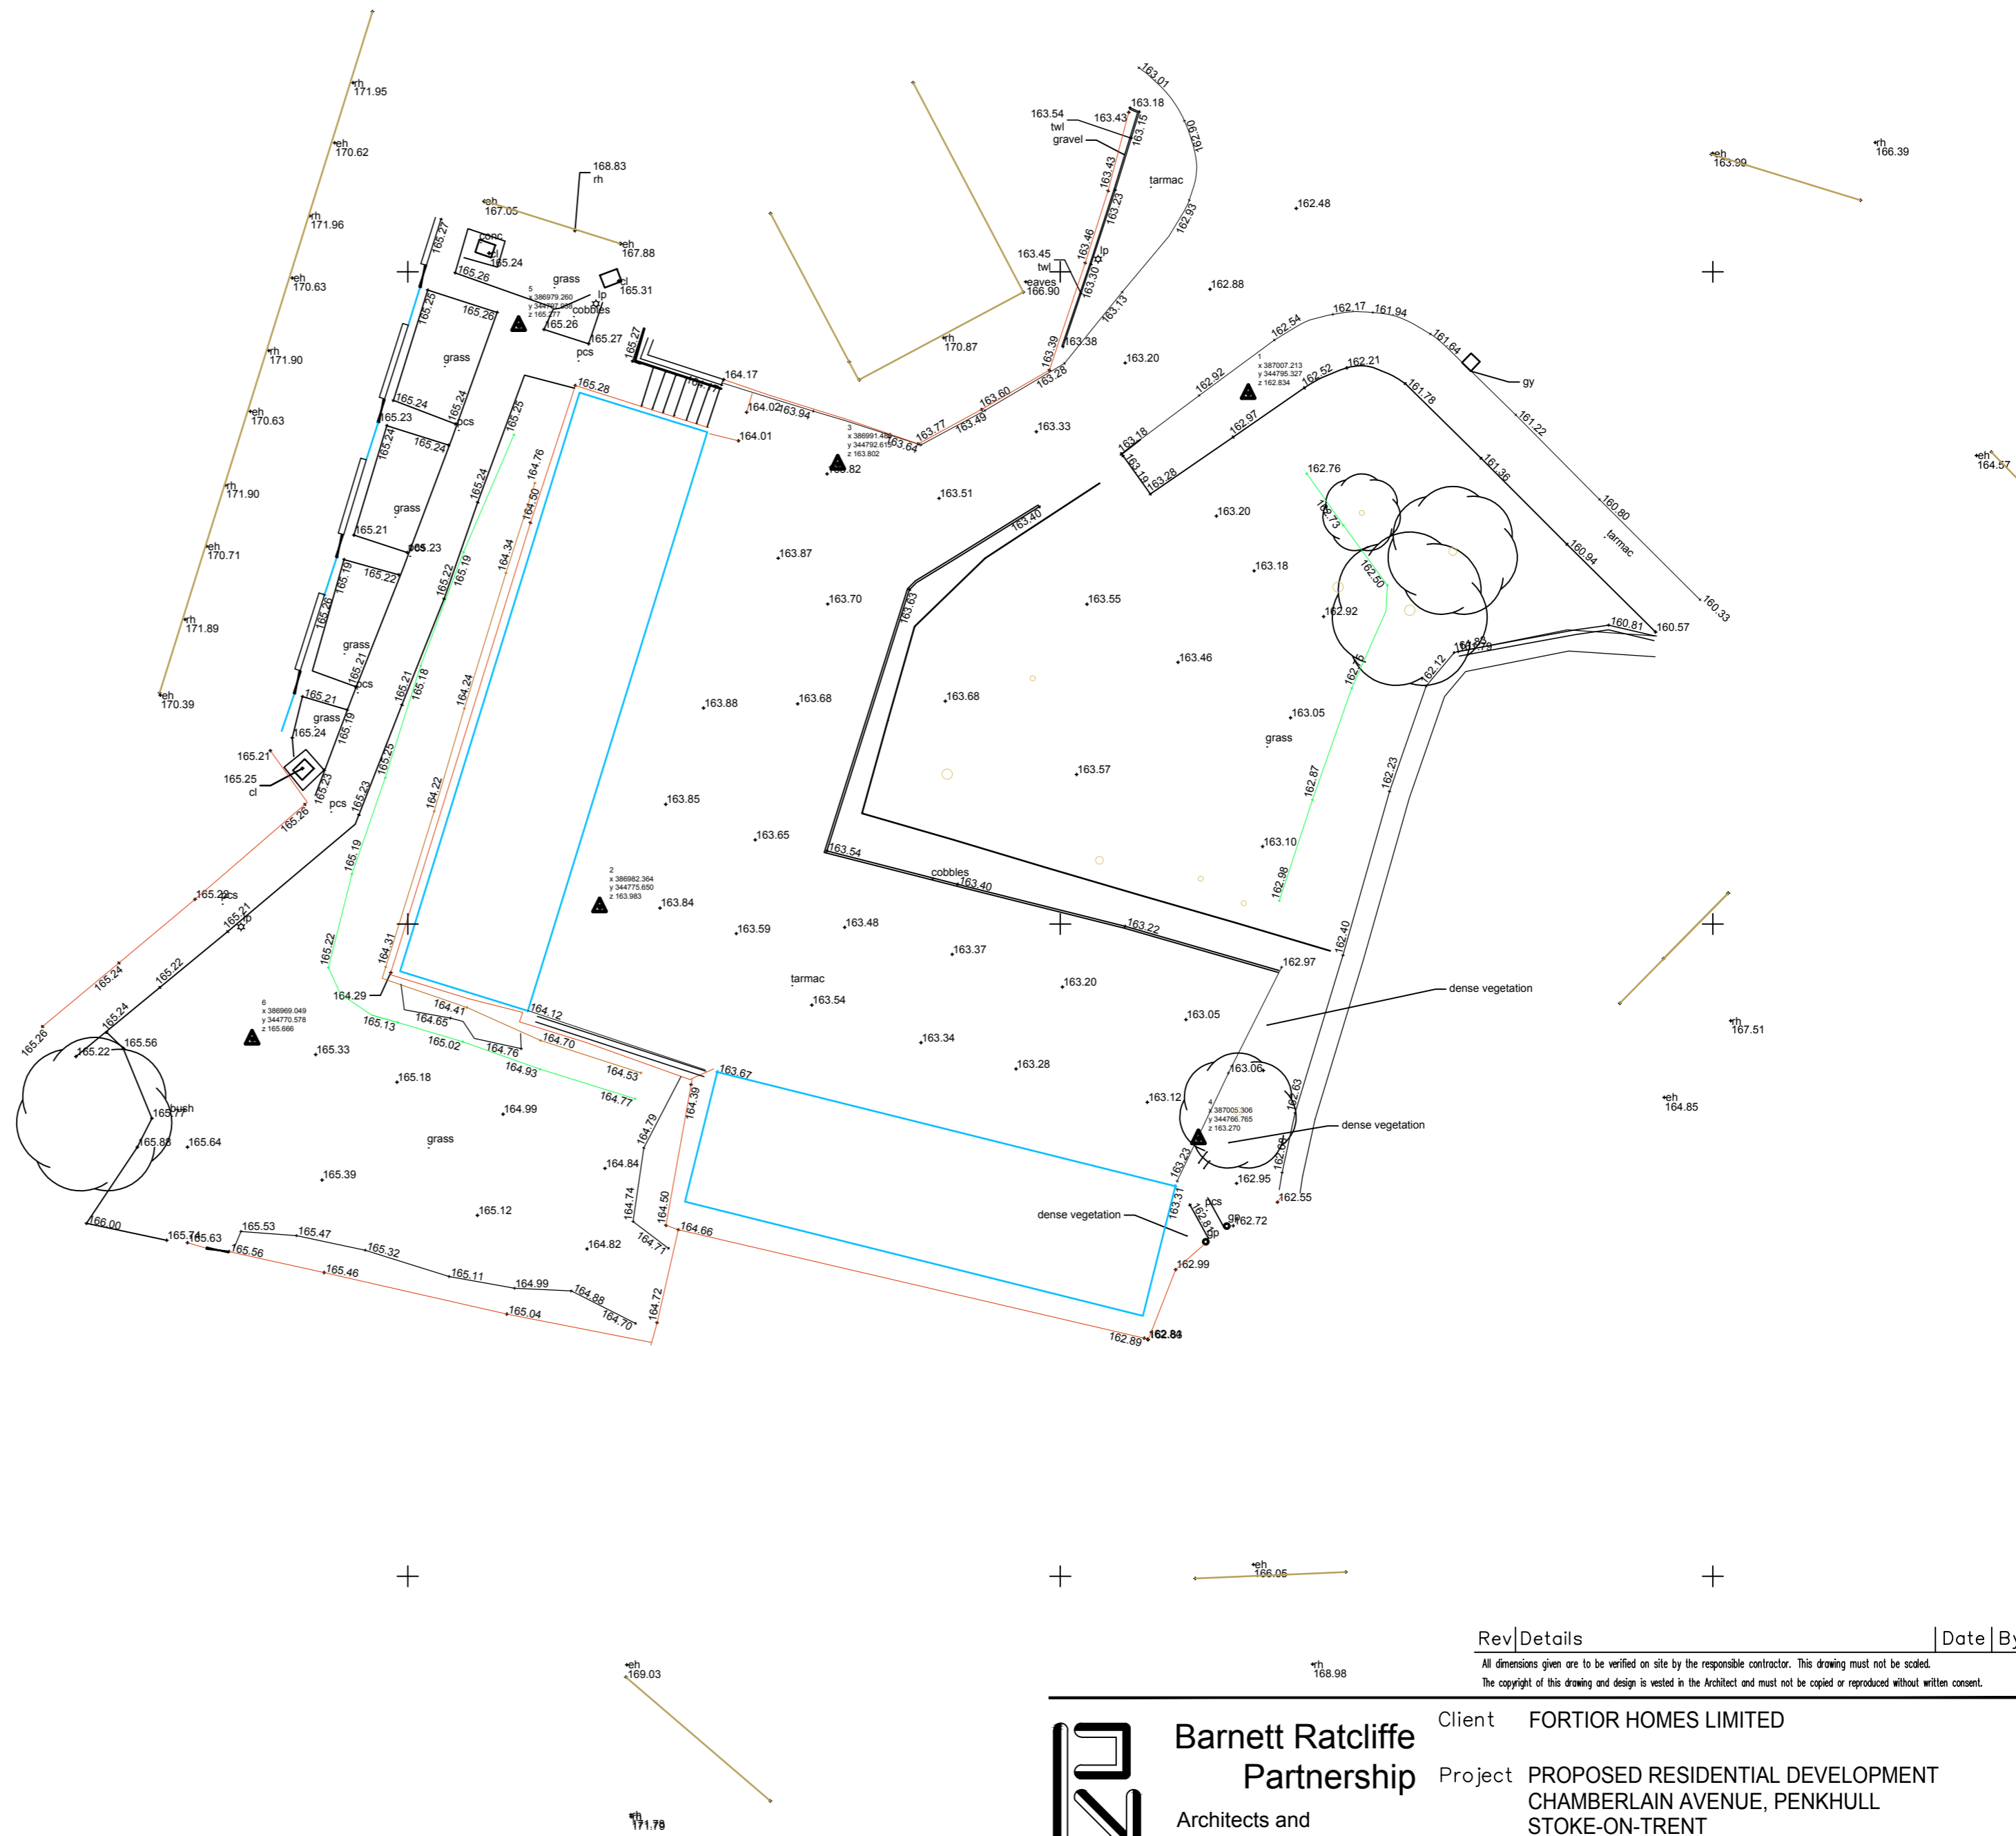

1m SCALE 1:200

TOPOGRAPHICAL INFORMATION
ON THIS DRAWING TAKEN FROM
HD SURVEYING LIMITED
DRAWING NO. 01949_001_T_0.

Rev/Details _____ Date/By _____

All dimensions given are to be verified on site by the responsible contractor. This drawing must not be scaled.
The copyright of this drawing and design is vested in the Architect and must not be copied or reproduced without written consent.

Barnett Ratcliffe Partnership
Architects and Development Consultants
The Old Library Rowley Street
Stafford ST16 2RH
Tel: 01785 255088
Fax: 01785 259369
Email: info@barnettratcliffe.co.uk

Client	FORTIOR HOMES LIMITED			
Project	PROPOSED RESIDENTIAL DEVELOPMENT CHAMBERLAIN AVENUE, PENKHULL STOKE-ON-TRENT			
Drawing	TOPOGRAPHICAL SURVEY AND LOCATION PLAN			
Drawn By	CM	Scale 1:200	@ Sheet A2	Sta PL
Check By		Date 09.18	Drawing No 1804/06/PL/01	Rev